




ORIGINAL SIZE A1
200mm
150
100
90
80
70
60
50
40
30
20
10
0



SHEET 1 OF 3

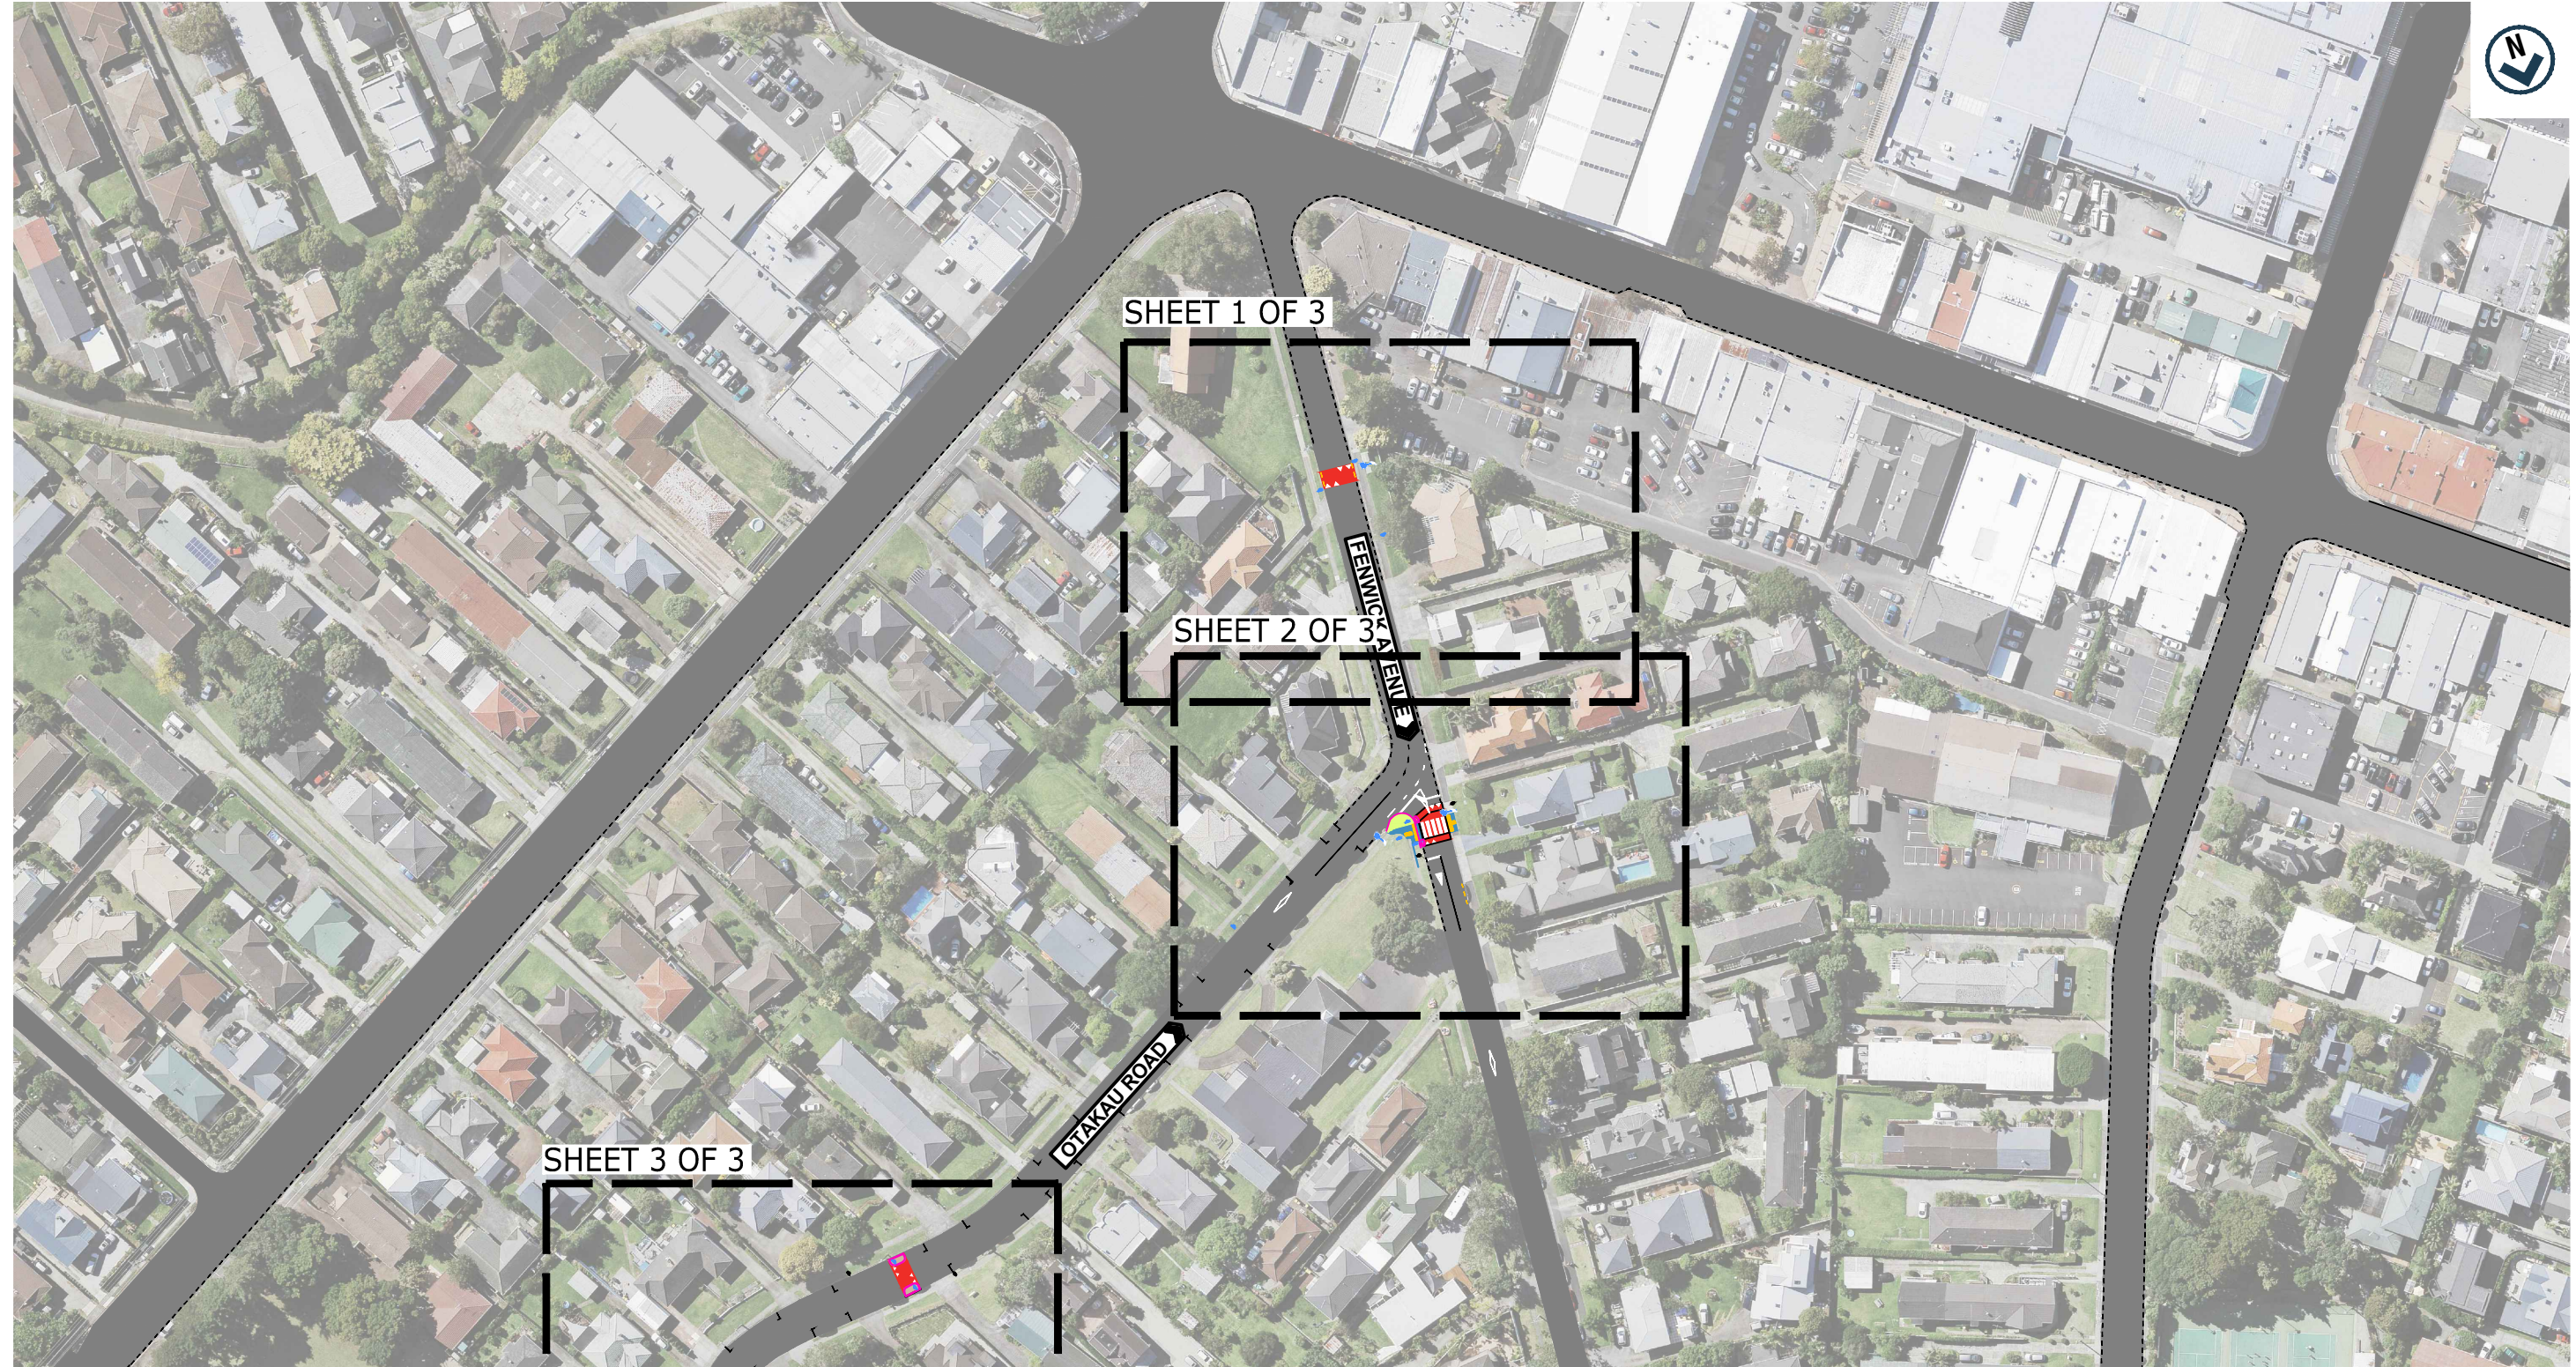














SHEET 2 OF 3

SHEET 3 OF 3

OTAKAU ROAD

FENNICK AVENUE

LEGEND

-  NEW ROADMARKING (WHITE)
-  PROPERTY BOUNDARY
-  EXISTING KERBLINE
-  NEW KERBLINE
-  NEW BROKEN YELLOW LINES "NSAAT"
-  EXISTING BROKEN YELLOW LINES "NSAAT"
-  NEW ZEBRA CROSSING
-  EXISTING SIGN
-  NEW / RELOCATED SIGN
-  NEW STREETLIGHT
-  NEW TRAFFIC ISLAND
-  NEW FOOTPATH / KERB EXTENSION / CYCLE PATH
-  ROAD CORRIDOR
-  BERM / PLANTING
-  TACTILE PAVERS



AUCKLAND TRANSPORT
INNOVATIVE STREETS
SITE 2 - MILFORD SCHOOL
SITE OVERVIEW

Status Stamp FOR INFORMATION ONLY

Date Stamp 02/09/2024

A1 Scale 1:750 A3 Scale 1:1500

Drawing No. A2313684-02 Rev. A

TOTAL PROPOSED PARKING CHANGES		
	PARKING LOSS	PARKING GAIN
TOTAL	3	3

ORIGINAL SIZE A1 200mm DO NOT SCALE - IF IN DOUBT, ASK



NEW SPEED HUMP


FENWICK AVENUE

FENWICK AVENUE

PROPOSED PARKING LOSS	
	PARKING LOSS
WEST	1
EAST	0
TOTAL	1

LEGEND

- NEW ROADMARKING (WHITE)
- PROPERTY BOUNDARY
- EXISTING KERBLINE
- NEW KERBLINE
- NEW BROKEN YELLOW LINES "NSAAT"
- EXISTING BROKEN YELLOW LINES "NSAAT"
- NEW ZEBRA CROSSING
- EXISTING SIGN
- NEW / RELOCATED SIGN
- NEW STREETLIGHT
- NEW TRAFFIC ISLAND
- NEW FOOTPATH / KERB EXTENSION / CYCLE PATH
- ROAD CORRIDOR
- BERM / PLANTING
- TACTILE PAVERS

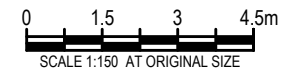

AUCKLAND TRANSPORT
 INNOVATIVE STREETS
 SITE 2 - MILFORD SCHOOL
 SHEET 1 OF 3

Status Stamp FOR INFORMATION ONLY


Date Stamp 02/09/2024

A1 1:150 A3 1:300

Drawing No. A2313684-02 Rev. A





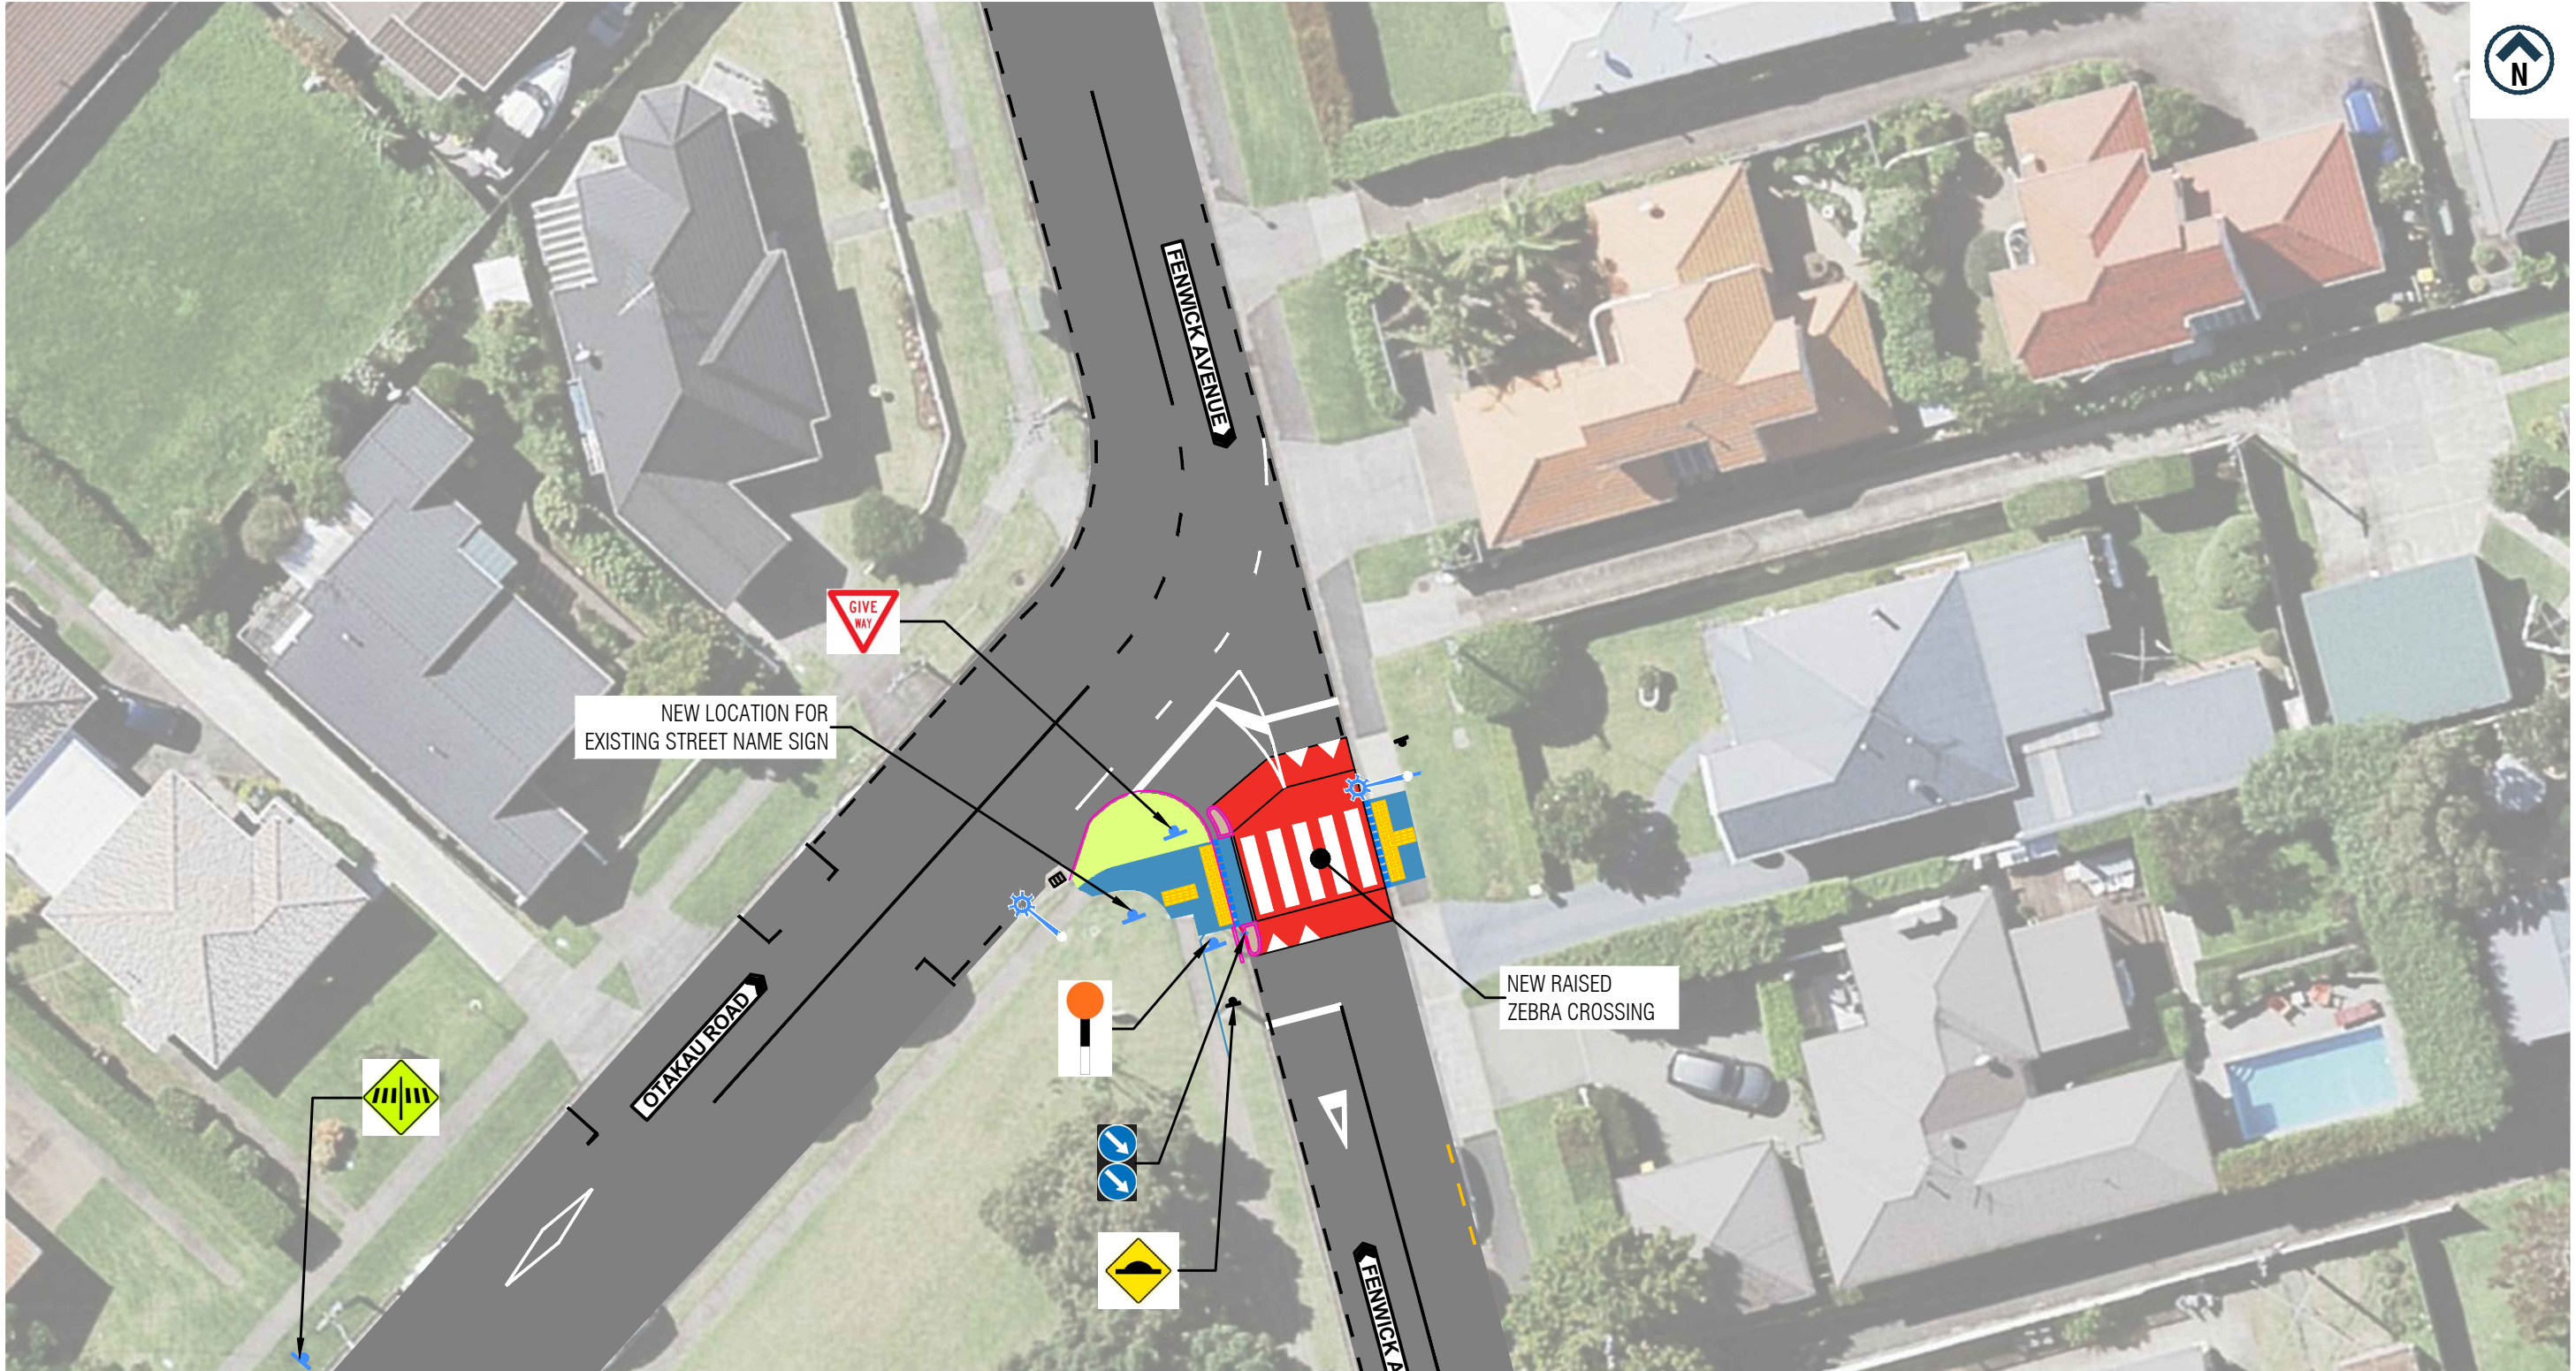










 

ORIGINAL SIZE A1 200mm DO NOT SCALE - IF IN DOUBT, ASK




NEW LOCATION FOR EXISTING STREET NAME SIGN

NEW RAISED ZEBRA CROSSING

LEGEND

-  NEW ROADMARKING (WHITE)
-  PROPERTY BOUNDARY
-  EXISTING KERBLINE
-  NEW KERBLINE
-  NEW BROKEN YELLOW LINES "NSAAT"
-  EXISTING BROKEN YELLOW LINES "NSAAT"
-  NEW ZEBRA CROSSING
-  EXISTING SIGN
-  NEW / RELOCATED SIGN
-  NEW STREETLIGHT
-  NEW TRAFFIC ISLAND
-  NEW FOOTPATH / KERB EXTENSION / CYCLE PATH
-  ROAD CORRIDOR
-  BERM / PLANTING
-  TACTILE PAVERS

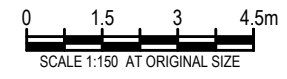

PROPOSED PARKING LOSS	
	PARKING LOSS
WEST	0
EAST	1
TOTAL	1



AUCKLAND TRANSPORT
 INNOVATIVE STREETS
 SITE 2 - MILFORD SCHOOL
 SHEET 2 OF 3

Status Stamp FOR INFORMATION ONLY

Date Stamp 02/09/2024

A1	1:150	A3	1:300
----	-------	----	-------


Drawing No. A2313684-02

Rev. A




PROPOSED PARKING CHANGES		
	PARKING LOSS	PARKING GAIN
WEST	0	2
EAST	1	1
TOTAL	1	3

ORIGINAL SIZE A1 0 10 20 30 40 50 60 70 80 90 100 150 200mm DO NOT SCALE - IF IN DOUBT, ASK

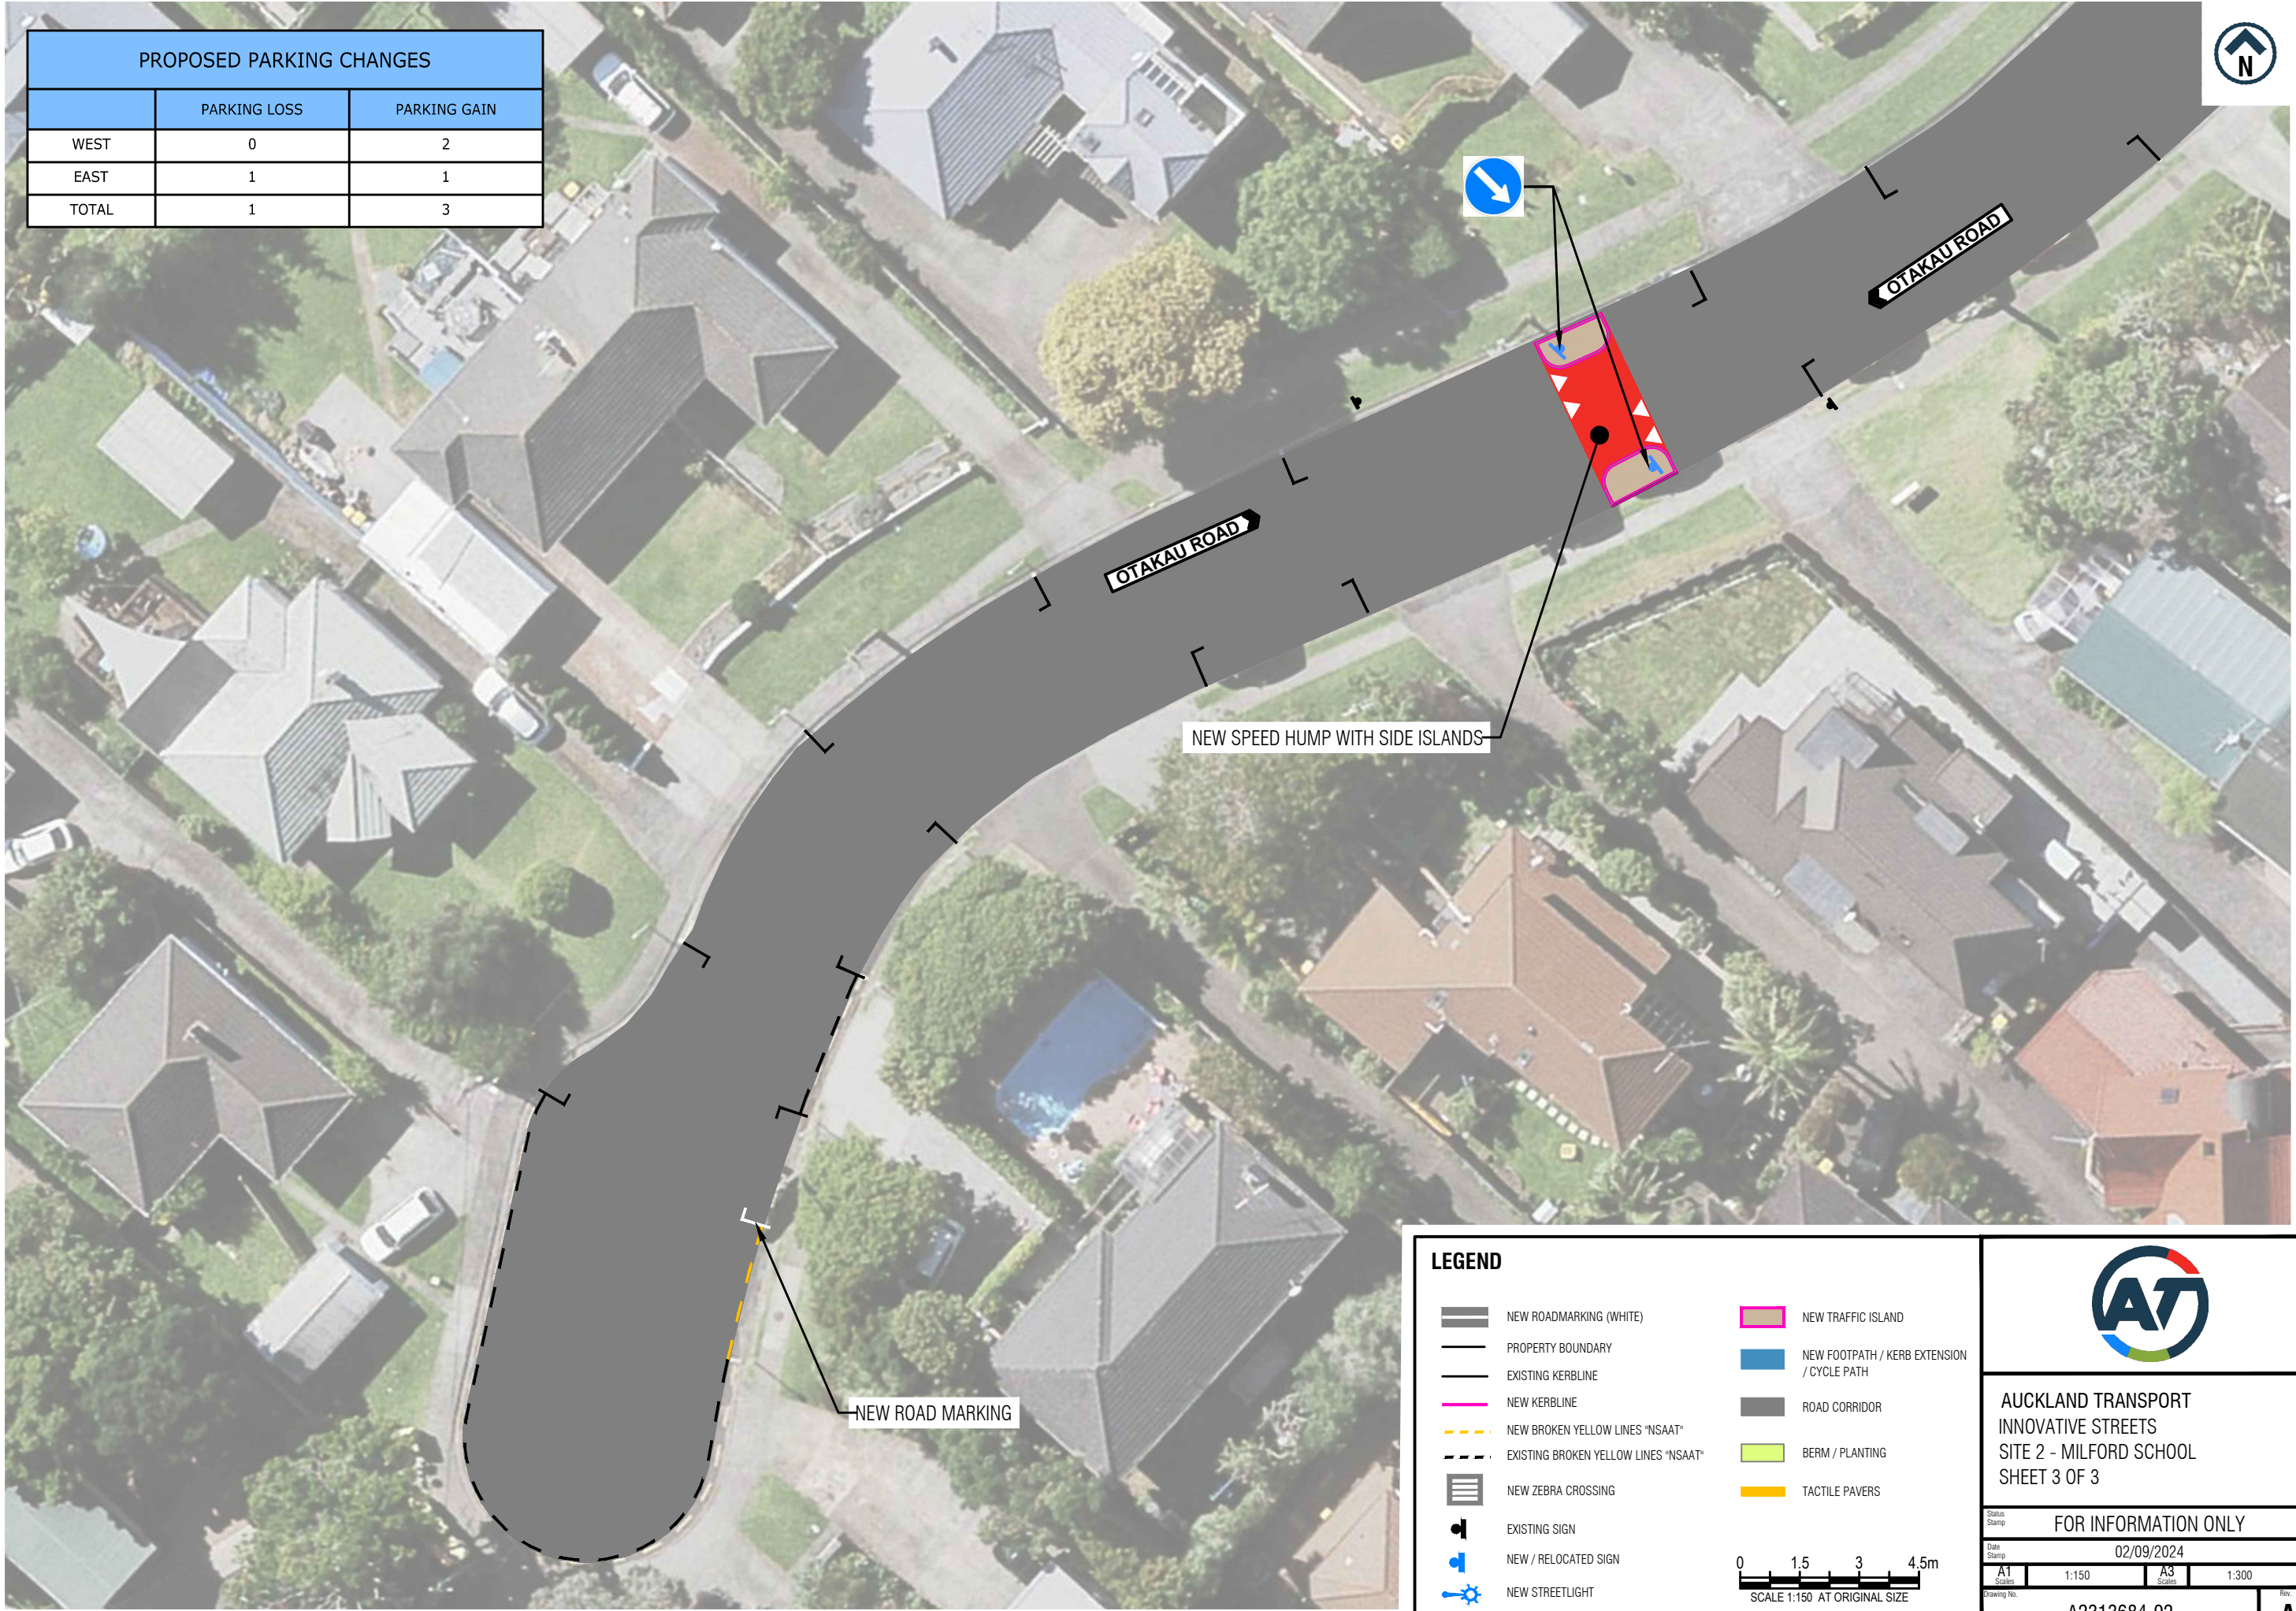

LEGEND

- NEW ROADMARKING (WHITE)
- PROPERTY BOUNDARY
- EXISTING KERBLINE
- NEW KERBLINE
- NEW BROKEN YELLOW LINES "NSAAT"
- EXISTING BROKEN YELLOW LINES "NSAAT"
- NEW ZEBRA CROSSING
- EXISTING SIGN
- NEW / RELOCATED SIGN
- NEW STREETLIGHT
- NEW TRAFFIC ISLAND
- NEW FOOTPATH / KERB EXTENSION / CYCLE PATH
- ROAD CORRIDOR
- BERM / PLANTING
- TACTILE PAVERS

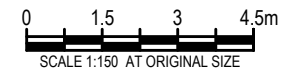

AUCKLAND TRANSPORT
 INNOVATIVE STREETS
 SITE 2 - MILFORD SCHOOL
 SHEET 3 OF 3

Status Stamp FOR INFORMATION ONLY

Date Stamp 02/09/2024

A1	1:150	A3	1:300
----	-------	----	-------

Drawing No. A2313684-02 Rev. **A**